



屋上防水塗装工事・足場数量拾い図：例

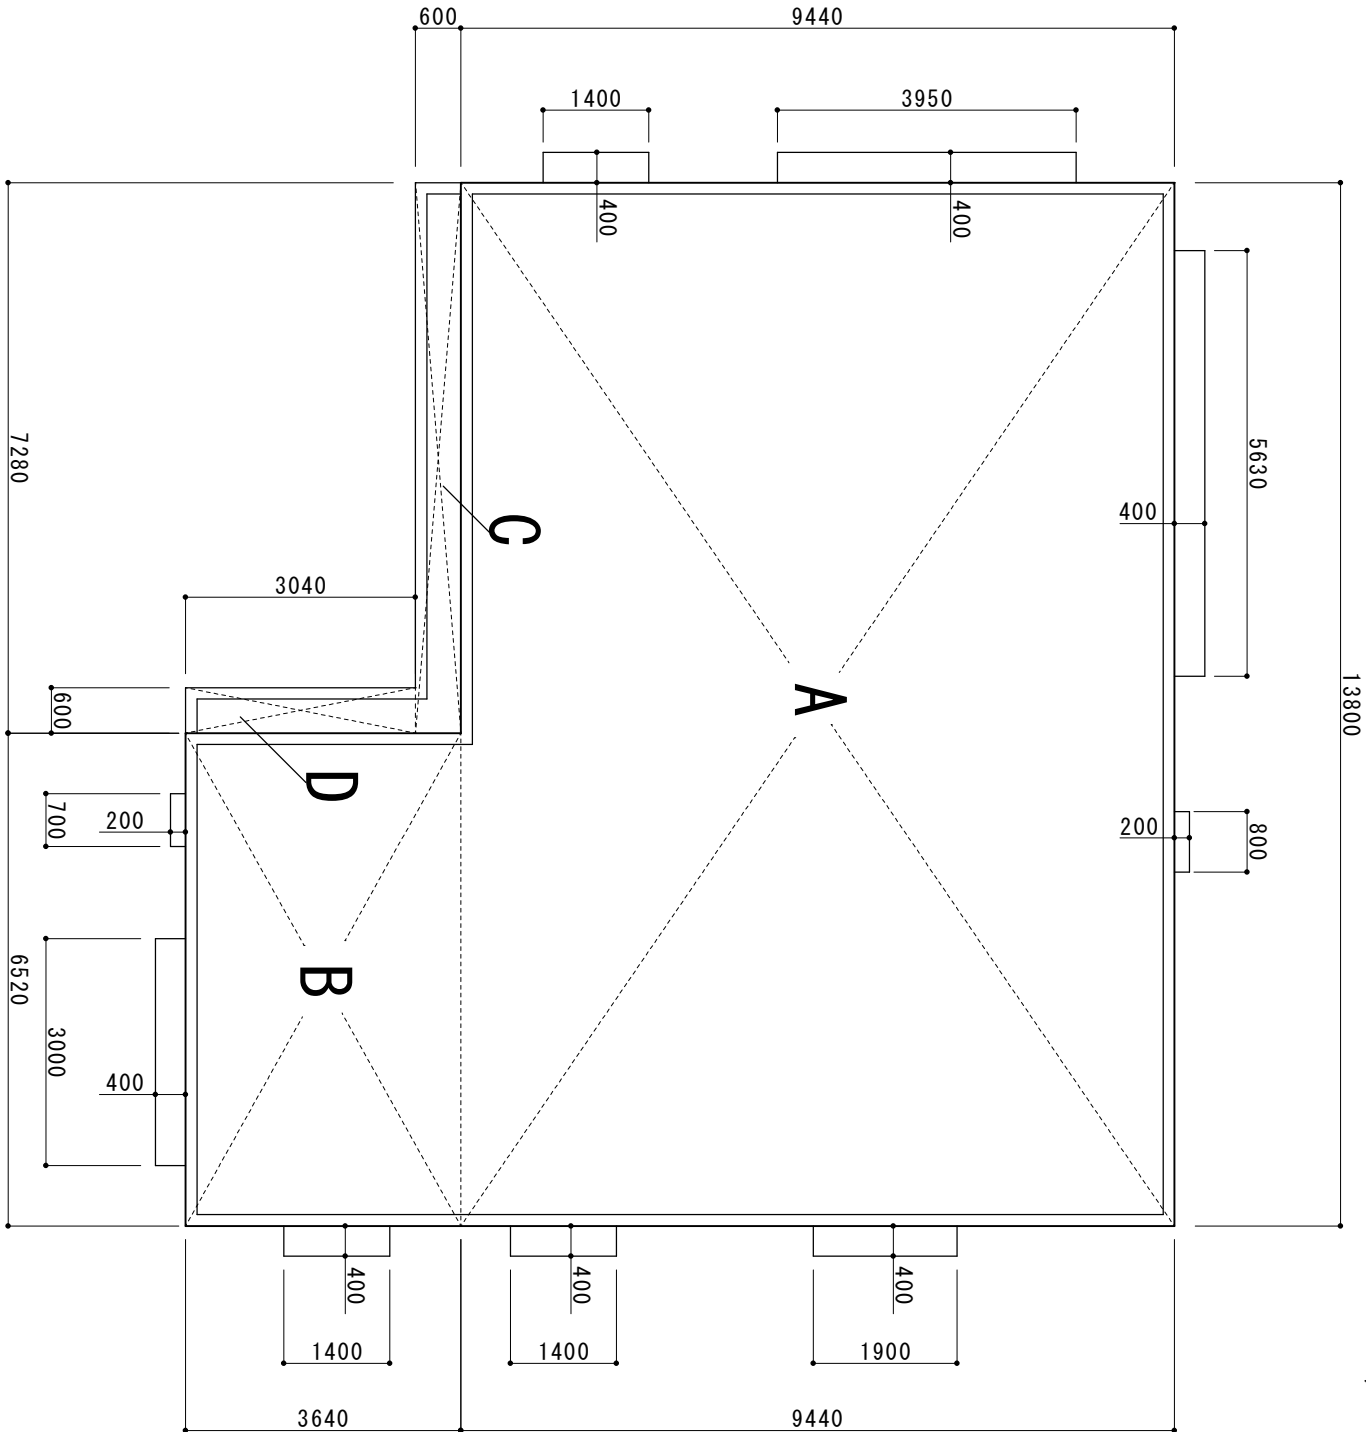

屋上防水塗装工事拾い図 S=1/100

A	13.80	×	9.44	=	130.272
B	6.52	×	3.64	=	23.733
C	7.28	×	0.60	=	4.368
D	0.60	×	3.04	=	2.040

合計 = 160.413㎡

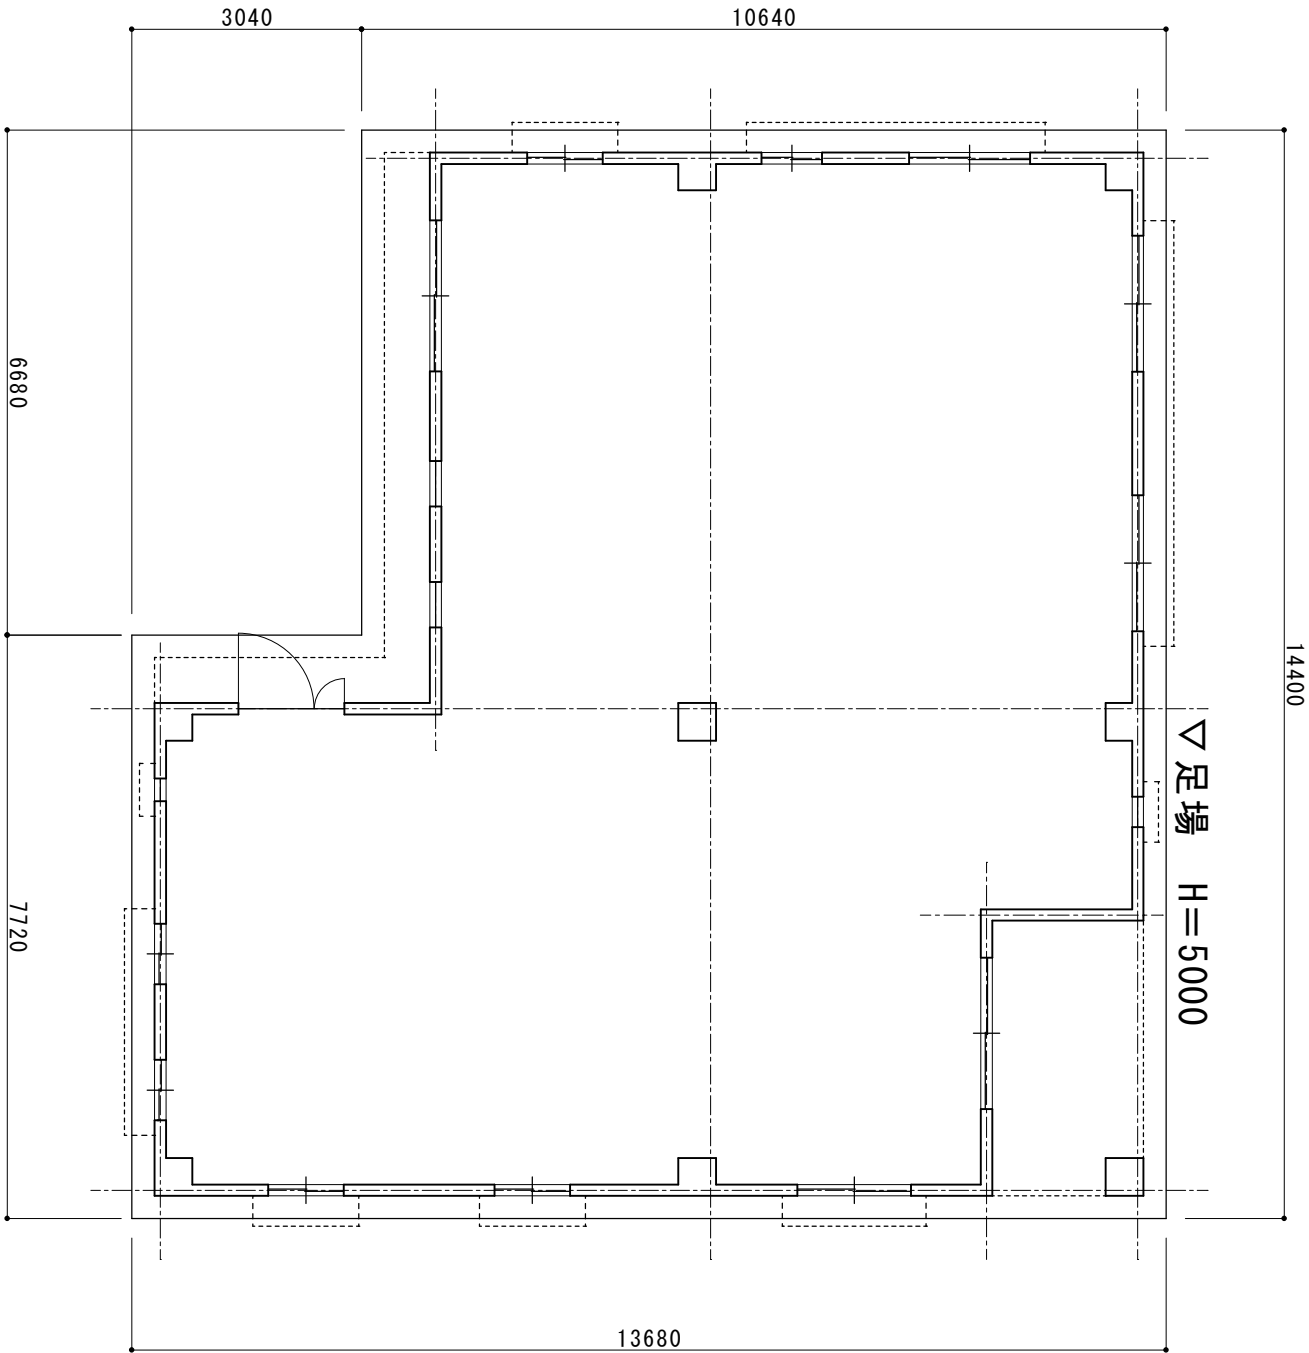

足場拾い図 S=1/100

足場長さ (L)	足場数量 (L×H)
14.4 + 13.68 + 7.72 + 6.68 + 10.64	56.16 × 5 = 280.8 ㎡
合計 56.16 m	